


SIMCOE COUNTY BRIDAL SHOW

Floor Plan

Enter Exit

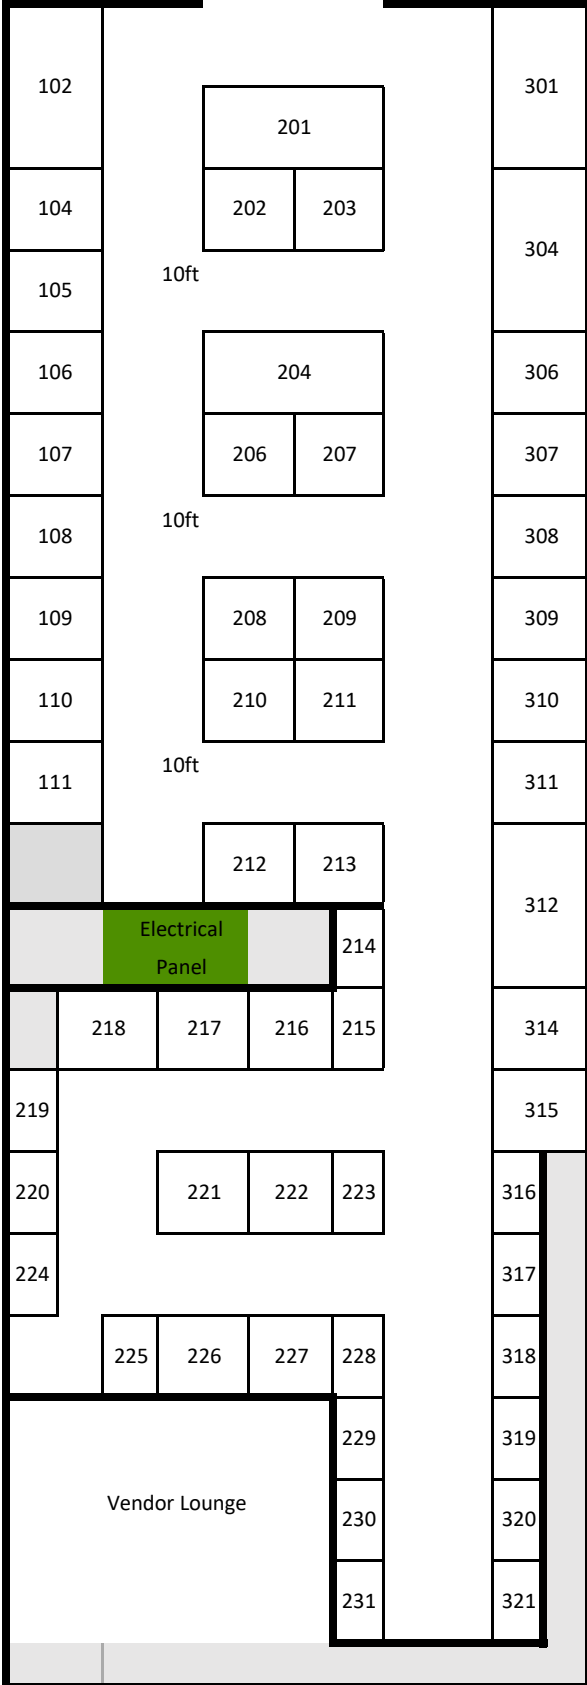

Emerg. Exit

60' Wide